

FIRE SEPARATION LEGEND

- NON-RATED FIRE SEPARATION
- 1/2 HOUR FIRE SEPARATION
- - - - - 1 HOUR FIRE SEPARATION

FLOOR PLAN GENERAL NOTES

1. UNLESS NOTED OTHERWISE, ALL INTERIOR PARTITIONS AND WALLS SHALL BE CONSTRUCTION TYPE (CT) 1.5. ALL EXTERIOR WALLS SHALL BE CONSTRUCTION TYPE (CT) 2. 
2. UNLESS NOTED OTHERWISE, ALL INTERIOR PARTITIONS AND WALLS SHALL BE CONSTRUCTION TYPE (CT) 1.5.
3. UNLESS NOTED OTHERWISE, ALL EXTERIOR WALLS SHALL BE CONSTRUCTION TYPE (CT) 2.
4. A + ROOM AREA IN SQ. M.
5. O.L. = ROOM OCCUPANT LOAD

MISCELLANEOUS LEGEND



- SURFACE MOUNTED PAPER TUBEL DISPENSER

COAT HOOKS

- 2x2 COAT HOOKS PROVIDED ON GROUND FLOOR

LEGEND

- HATCHED AREAS INDICATE OUTLINE OF WATERPROOFING UNDER SLAB ON GRADE - REFER TO DETAIL D331

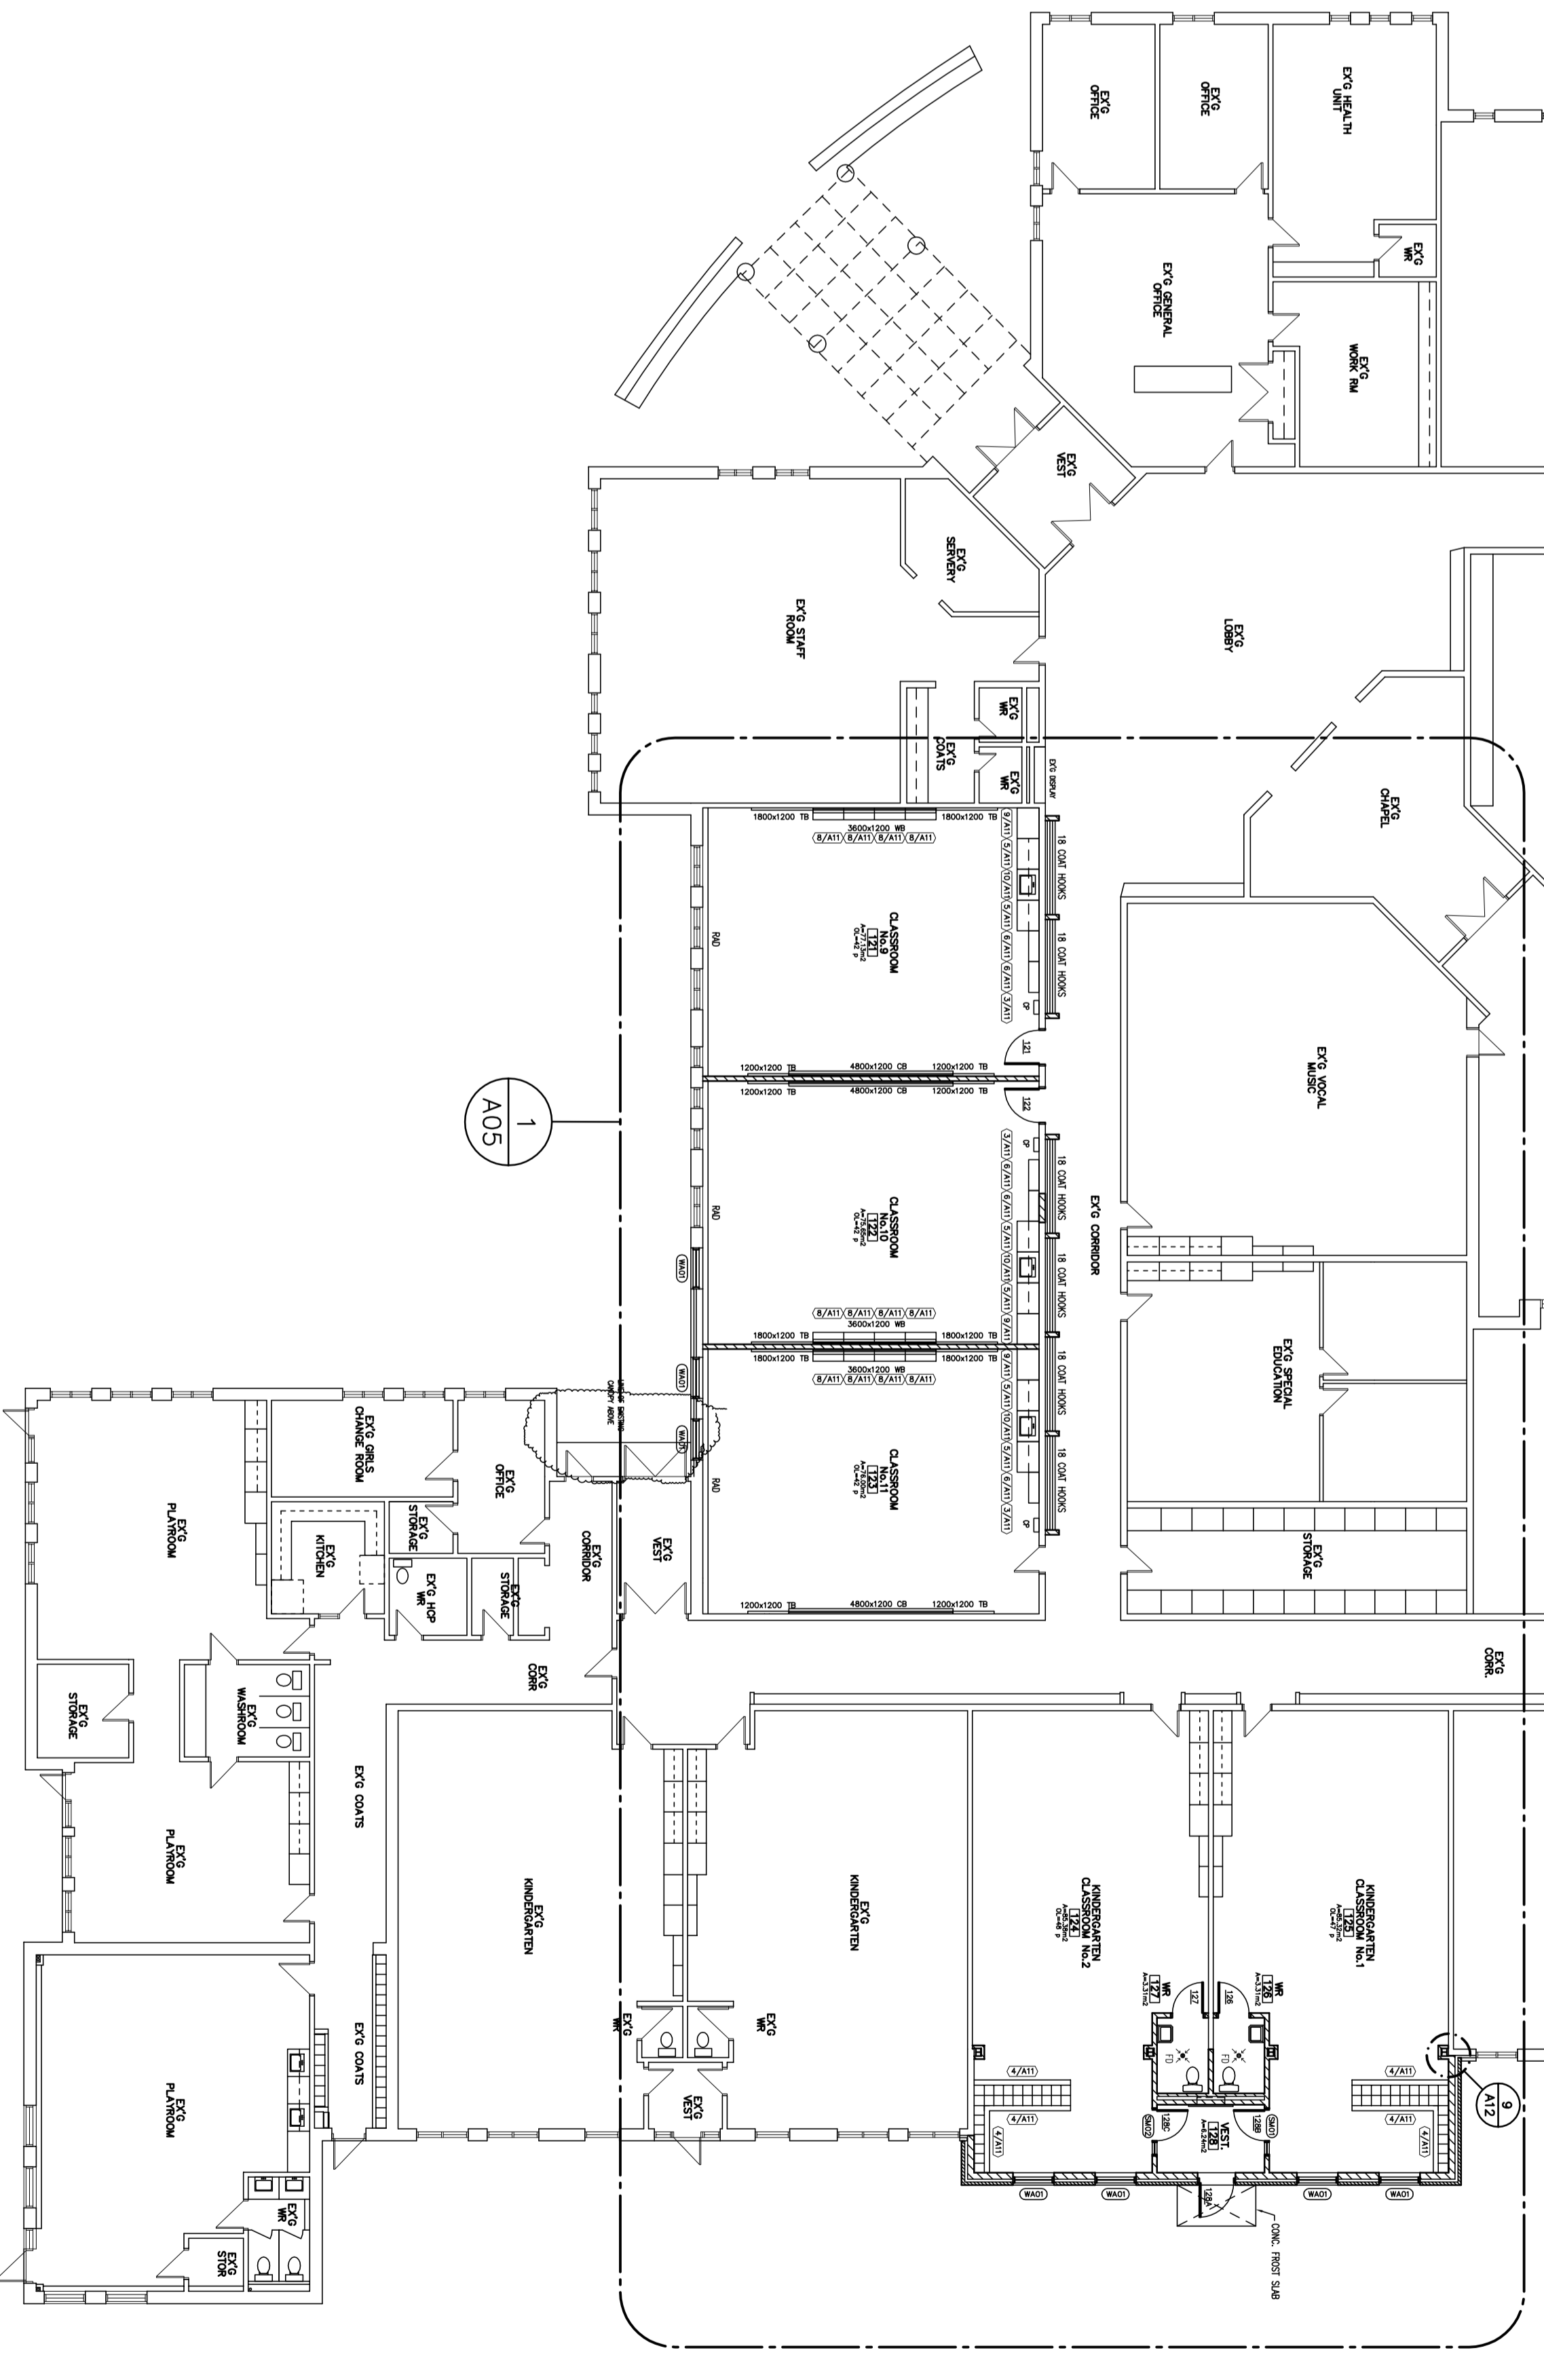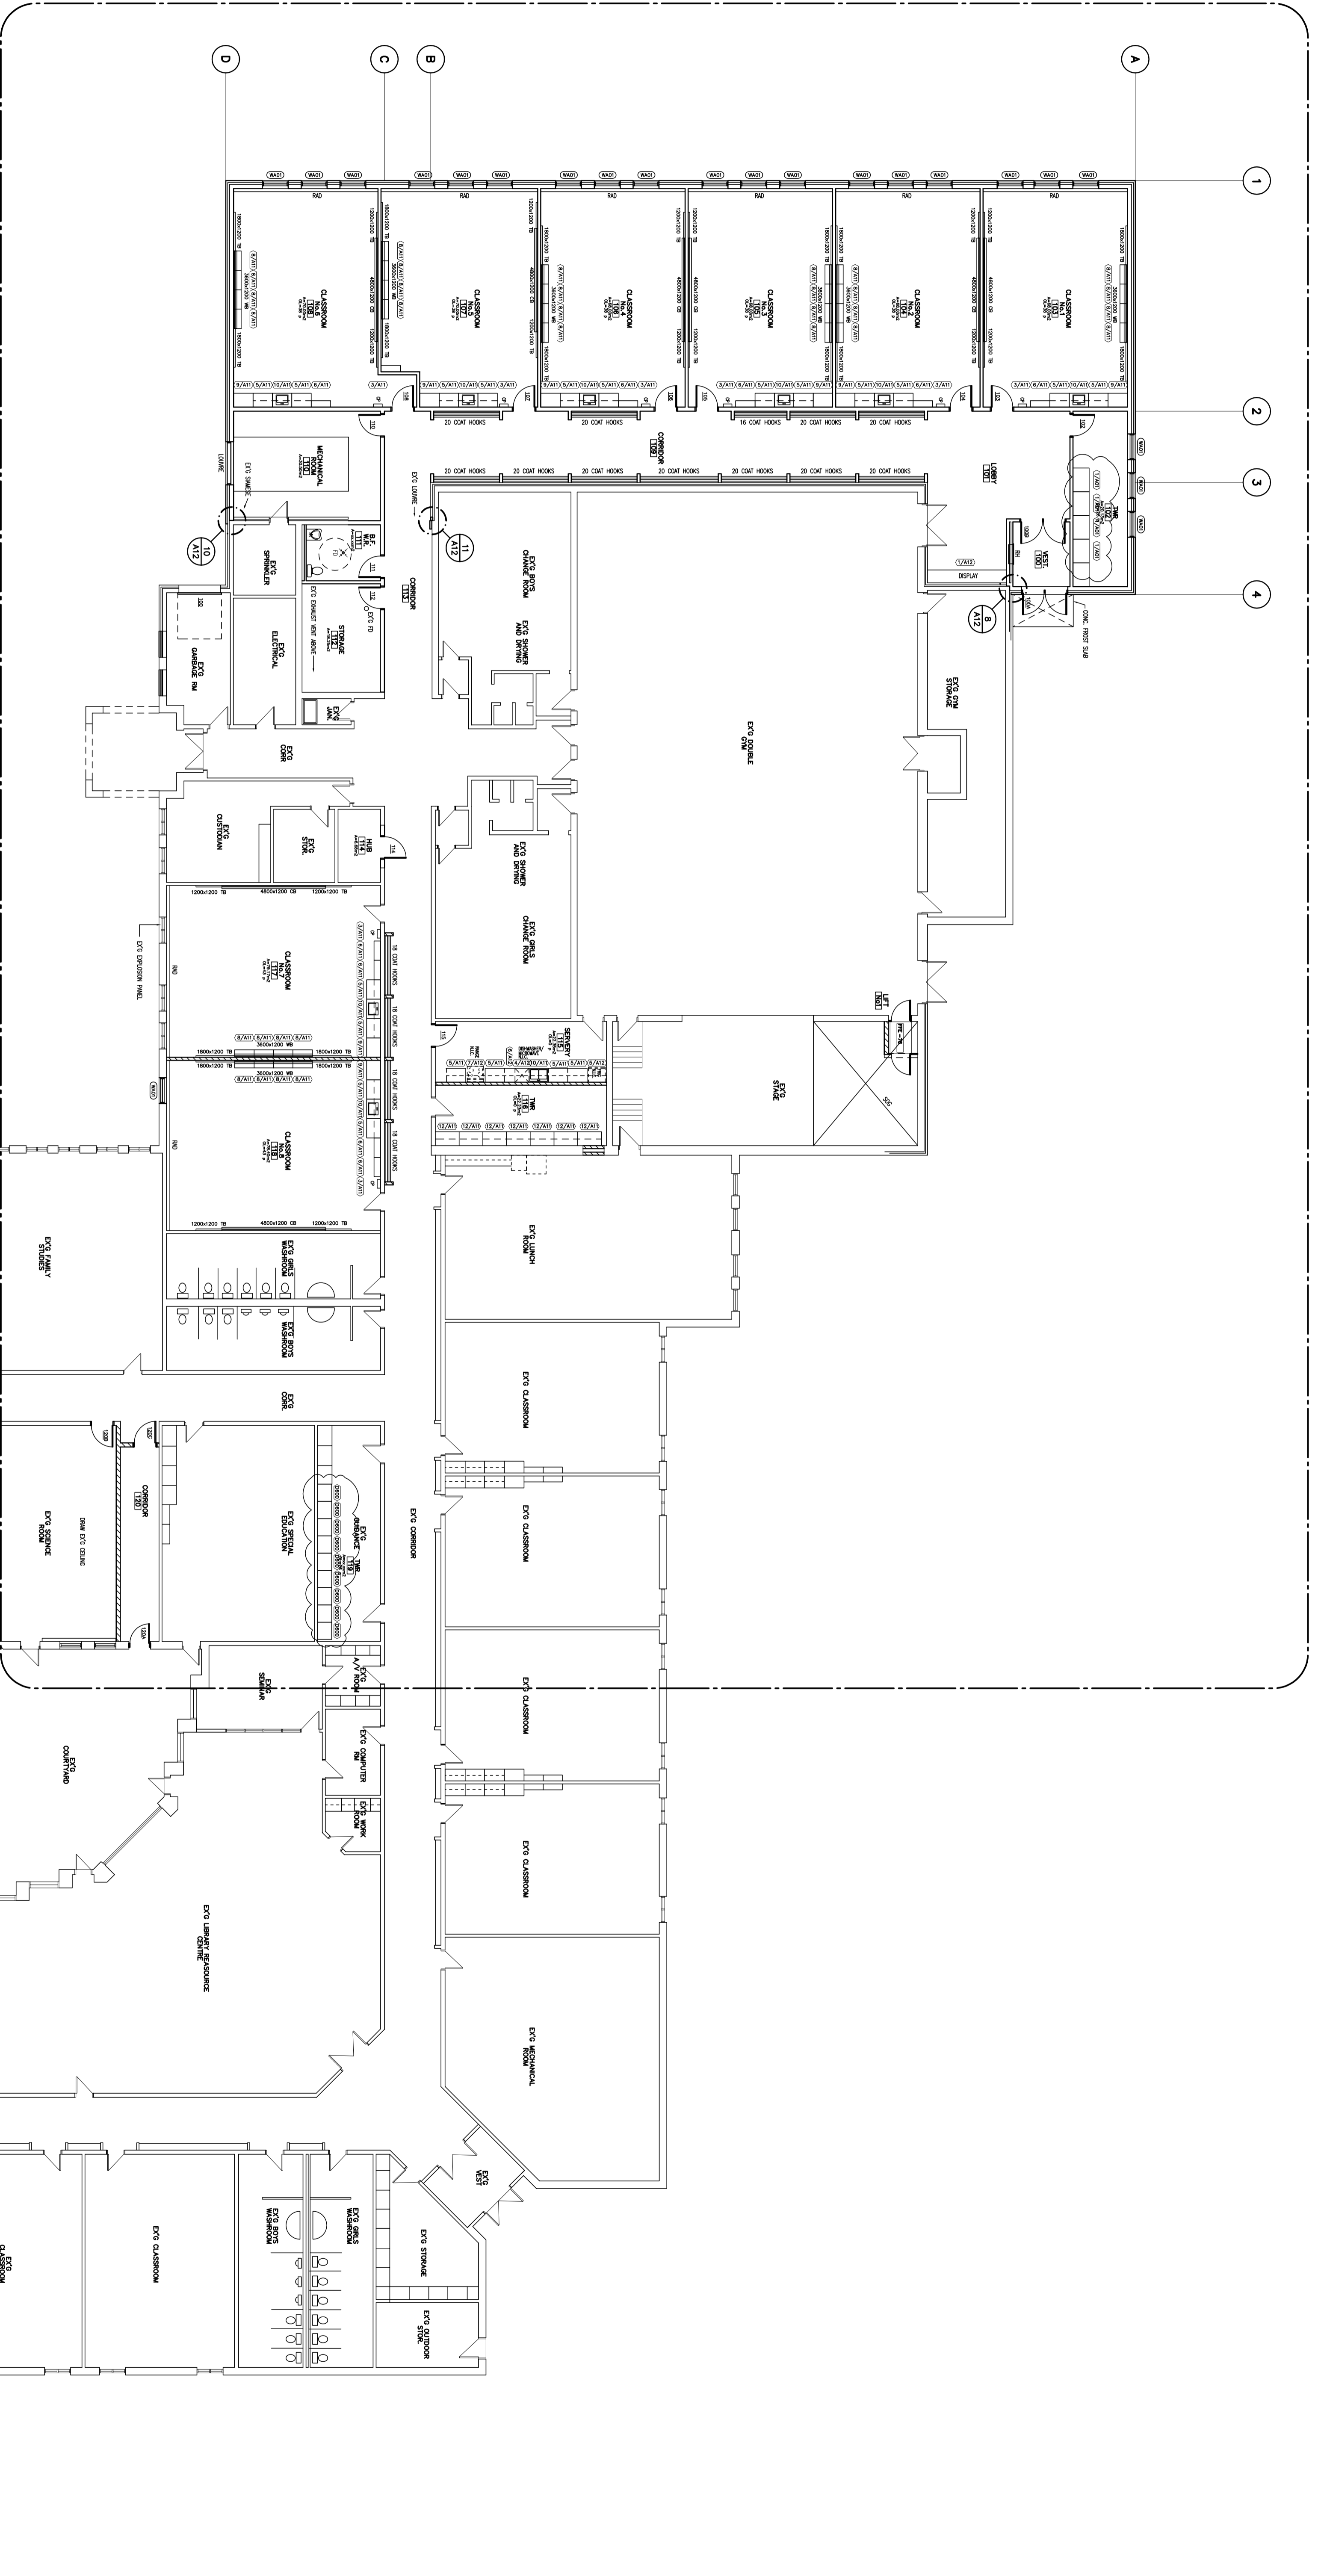

No.	Date	Revision
29	2016	ISSUED FOR TENDER
15	2016	ISSUED FOR TENDER
12	2016	ISSUED FOR TENDER
11	2016	ISSUED FOR TENDER
MAKRIMICHALOS - CUGINI ARCHITECTS

1000 SHEPPARD AVENUE EAST, SUITE 400, TORONTO, ONTARIO M2S 1S4
 TEL: (416) 491-4848 FAX: (416) 491-4889
 1000 SHEPPARD AVENUE EAST, SUITE 201, MARKHAM, ONTARIO L3R 9V3
 TEL: (905) 947-8870 FAX: (905) 947-8871

OUR LADY OF THE ANNUNCIATION CATHOLIC SCHOOL
 YORK CATHOLIC DISTRICT SCHOOL BOARD

Project: Addition and Renovation to
 OUR LADY OF THE ANNUNCIATION CATHOLIC SCHOOL
 YORK CATHOLIC DISTRICT SCHOOL BOARD

Scale: 1:150
 Date: 09/07/16

